


**Notes:**

- All instruments are on 18" centers unless noted otherwise.
- Drawing is to scale except for Balcony Rail Lighting Positions.
- All multi-circuits have a 6 circuit Socapex connector and a 2P&G breakout.
- Circuits for Electrics 1-5 are dropped from the Gallery and Grid levels.
- Due to building architecture, there is no true center hanging positions on FOH positions.

Instruments	Qty	Notes	Used	Approved
3 Cat Sky Cyc Center	8	6	0	
3 Cat Sky Cyc Right	8	6	0	
3 Cat Sky Cyc Left	8	6	0	
All 3000 E69	24	12	12	
Source 4 250sq	01	01	0	
Source 4 150sq	29	29	0	
Source 4 300sq	03	03	0	
All 3000 Ex12	22	10	12	
All 3000 Ex15	22	10	12	
PAR 64 WFL	07	00	07	
6" Fres	20	20	0	
14" Scoop	4	4	0	

**Legend**

Color: Center, Right, Left, Main, Spare

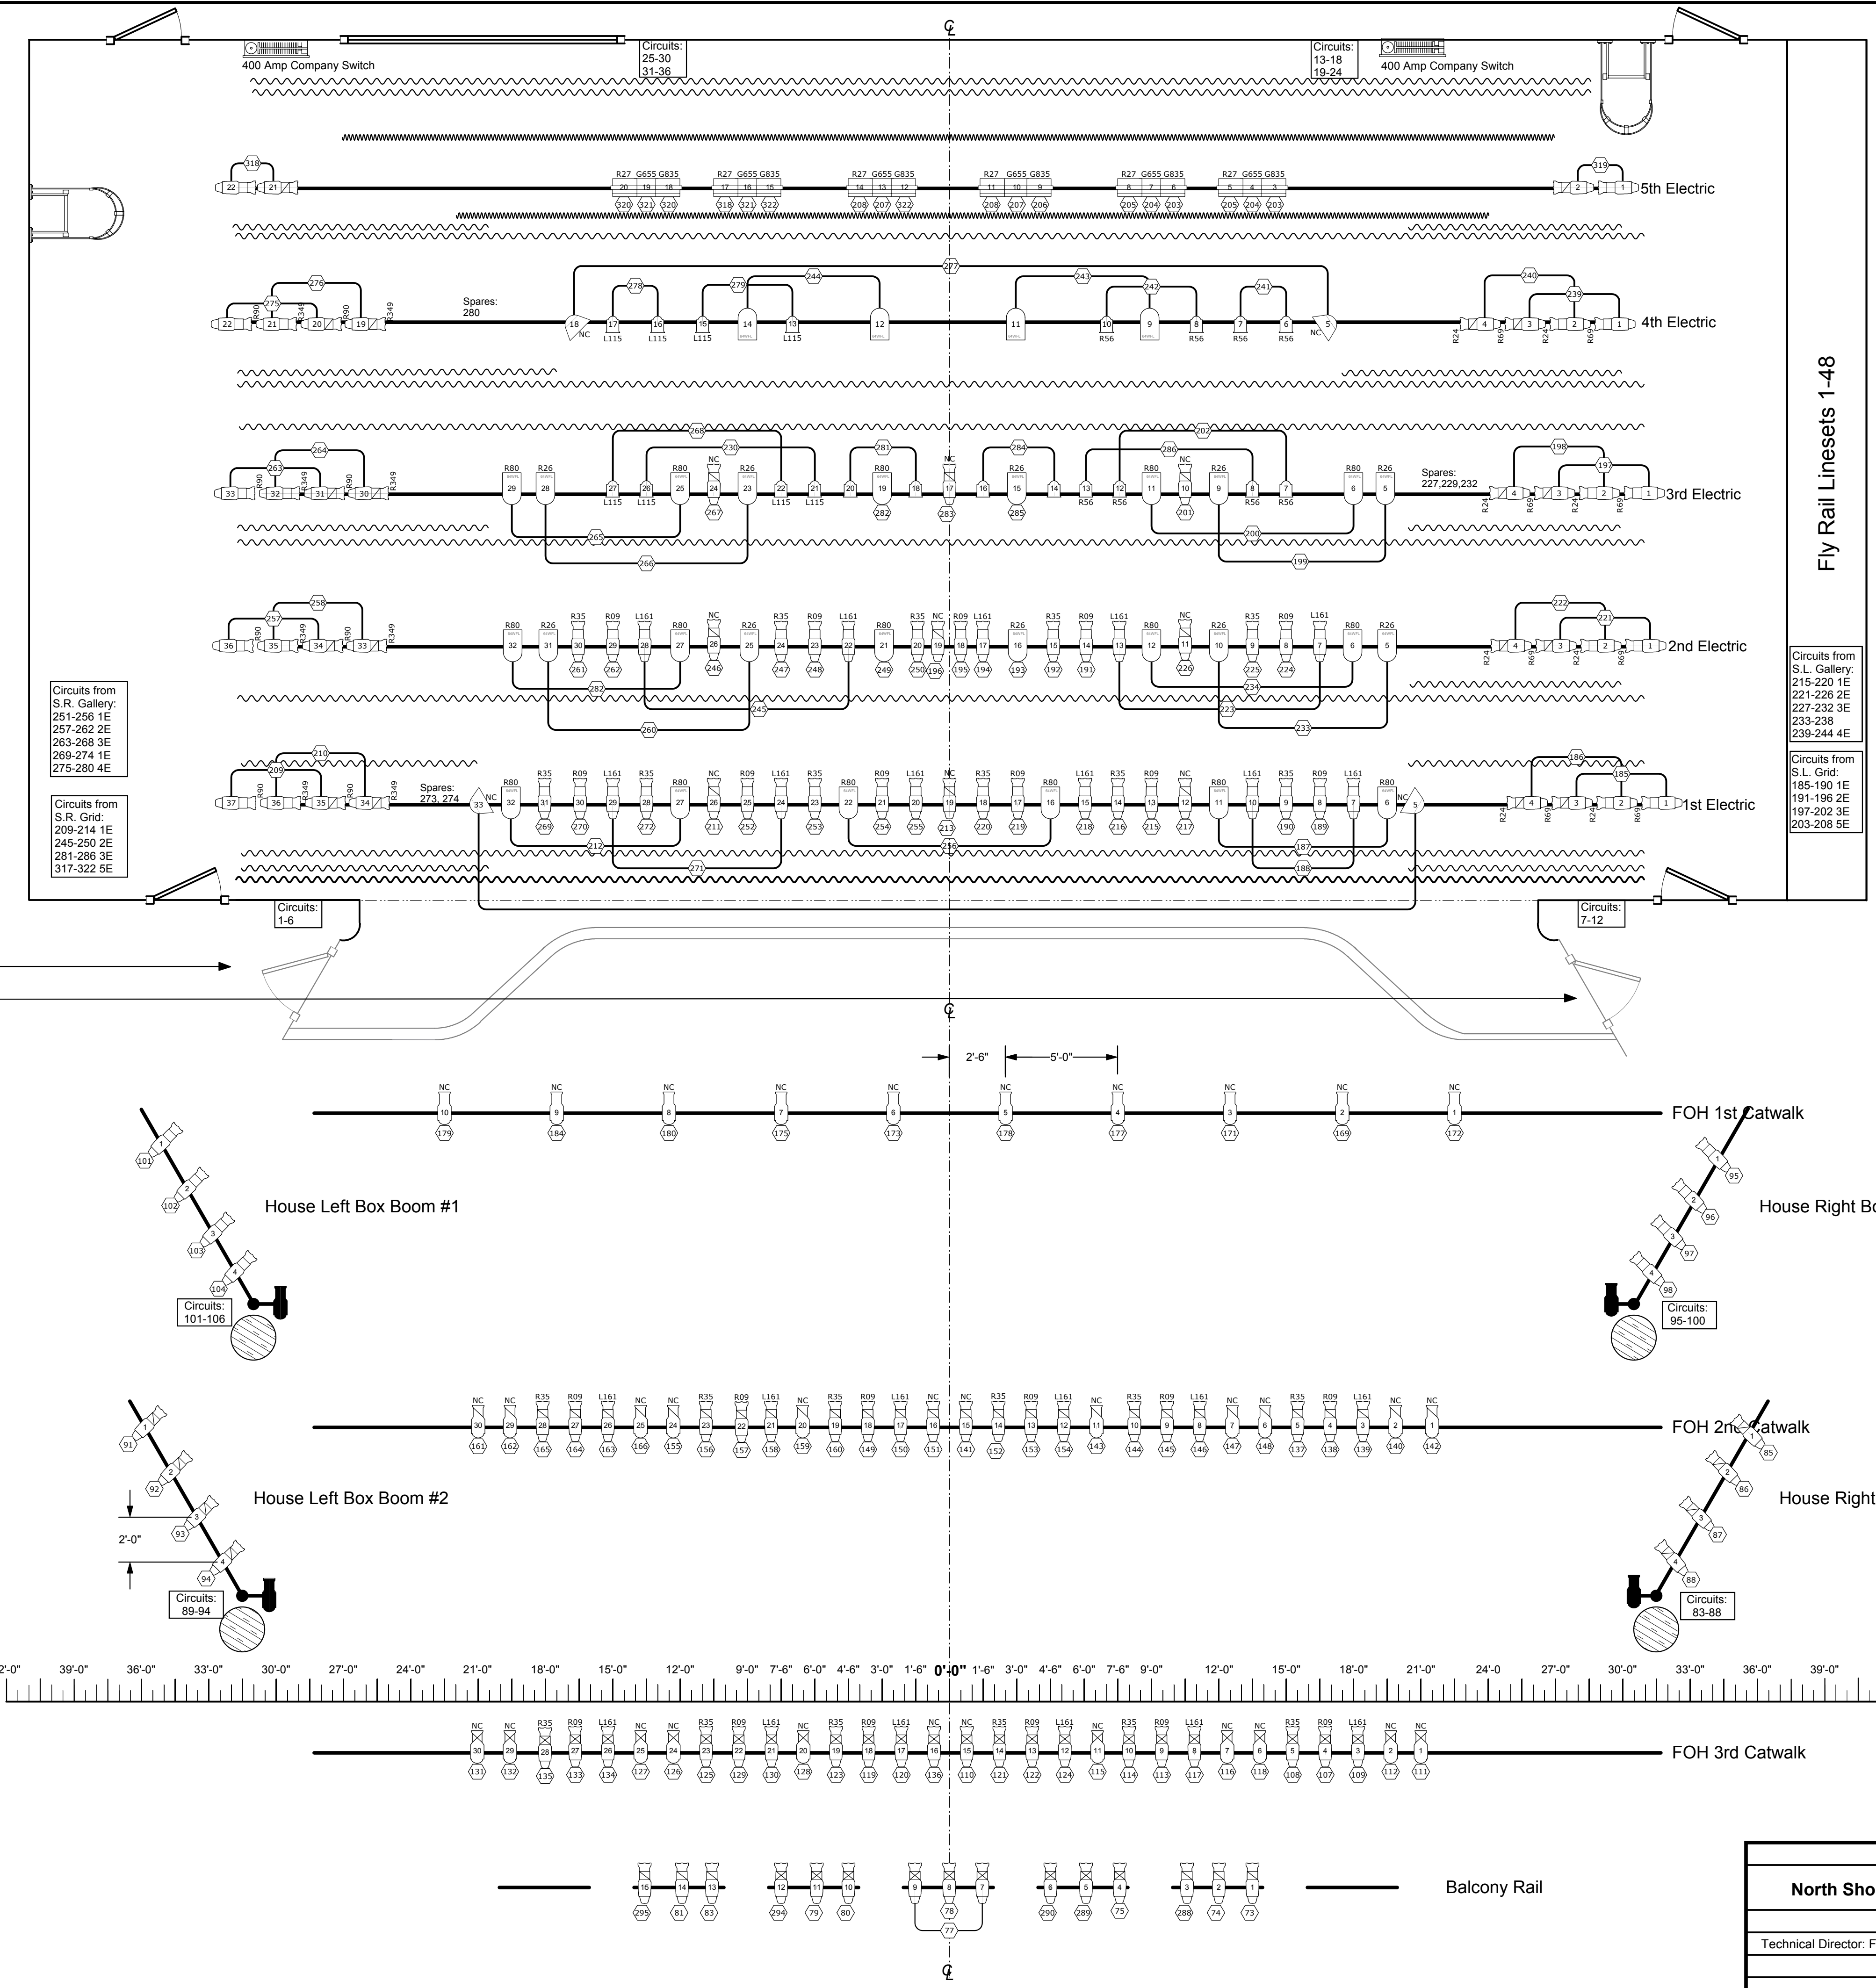

### Lineset Schedule

Line #	Measurement	Trim	Purpose
48	30'-0"		Black Out Truss
47	30'-0"	22'-0"	5th Boiler
46	30'-0"		
45	30'-0"		
44	30'-0"		Cyc
43	30'-0"		
42	30'-0"		
41	30'-0"		
40	30'-0"		
39	30'-0"		5th Electric
38	30'-0"		
37	30'-0"		Black Scrim
36	30'-0"		5th Scrim
35	28'-0"	22'-0"	5th Boiler
34	28'-0"		
33	27'-0"		
32	26'-0"		
31	25'-0"	23'-0"	4th Electric
30	24'-0"		
29	24'-0"		4th Liss
28	23'-0"	20'-0"	4th Boiler
27	22'-0"		
26	21'-0"		Full Back Truss
25	20'-0"		
24	19'-0"		
23	18'-0"	23'-0"	3rd Electric
22	17'-0"		12th 60' Screen
21	16'-0"	20'-0"	3rd Liss
20	15'-0"		3rd Boiler
19	14'-0"		
18	13'-0"		
17	12'-0"		
16	11'-0"	23'-0"	2nd Electric
15	10'-0"		
14	9'-0"		
13	8'-0"		2nd Liss
12	8'-0"	20'-0"	2nd Boiler
11	7'-0"		
10	6'-0"		
9	5'-0"		
8	4'-0"	23'-0"	1st Electric
7	3'-0"		
6	2'-0"		1st Liss
5	1'-0"	20'-0"	1st Boiler
4	0'-0"		Main Aft
3	0'-0"	20'-0"	Main Varies
2	0'-0"		
1	0'-0"		Fire Curtain

**North Shore Center for the Performing Arts in Skokie**

Centre East Theatre House Repertory Light Plot

Technical Director: Frank Rose      (847) 679 - 9501 Ext. 3012

Drawn By: Dustin L. Derry      9501 Skokie Blvd.

Skokie, IL 60077      This plot is subject to change without notice.

Scale 1/4"=1'-0"

Revised: 5/15/04

Drawing no. **1**

of 1